


REAL COUNTY, TEXAS

PREPARED FOR: Johnny and Bridget Preece


SURVEYED ON THE GROUND: July 20, 2017

ADDRESS: 201 7th Street, Leakey, TX

Sur. 21
T.W.N.G. RR Co.
Abst. 895

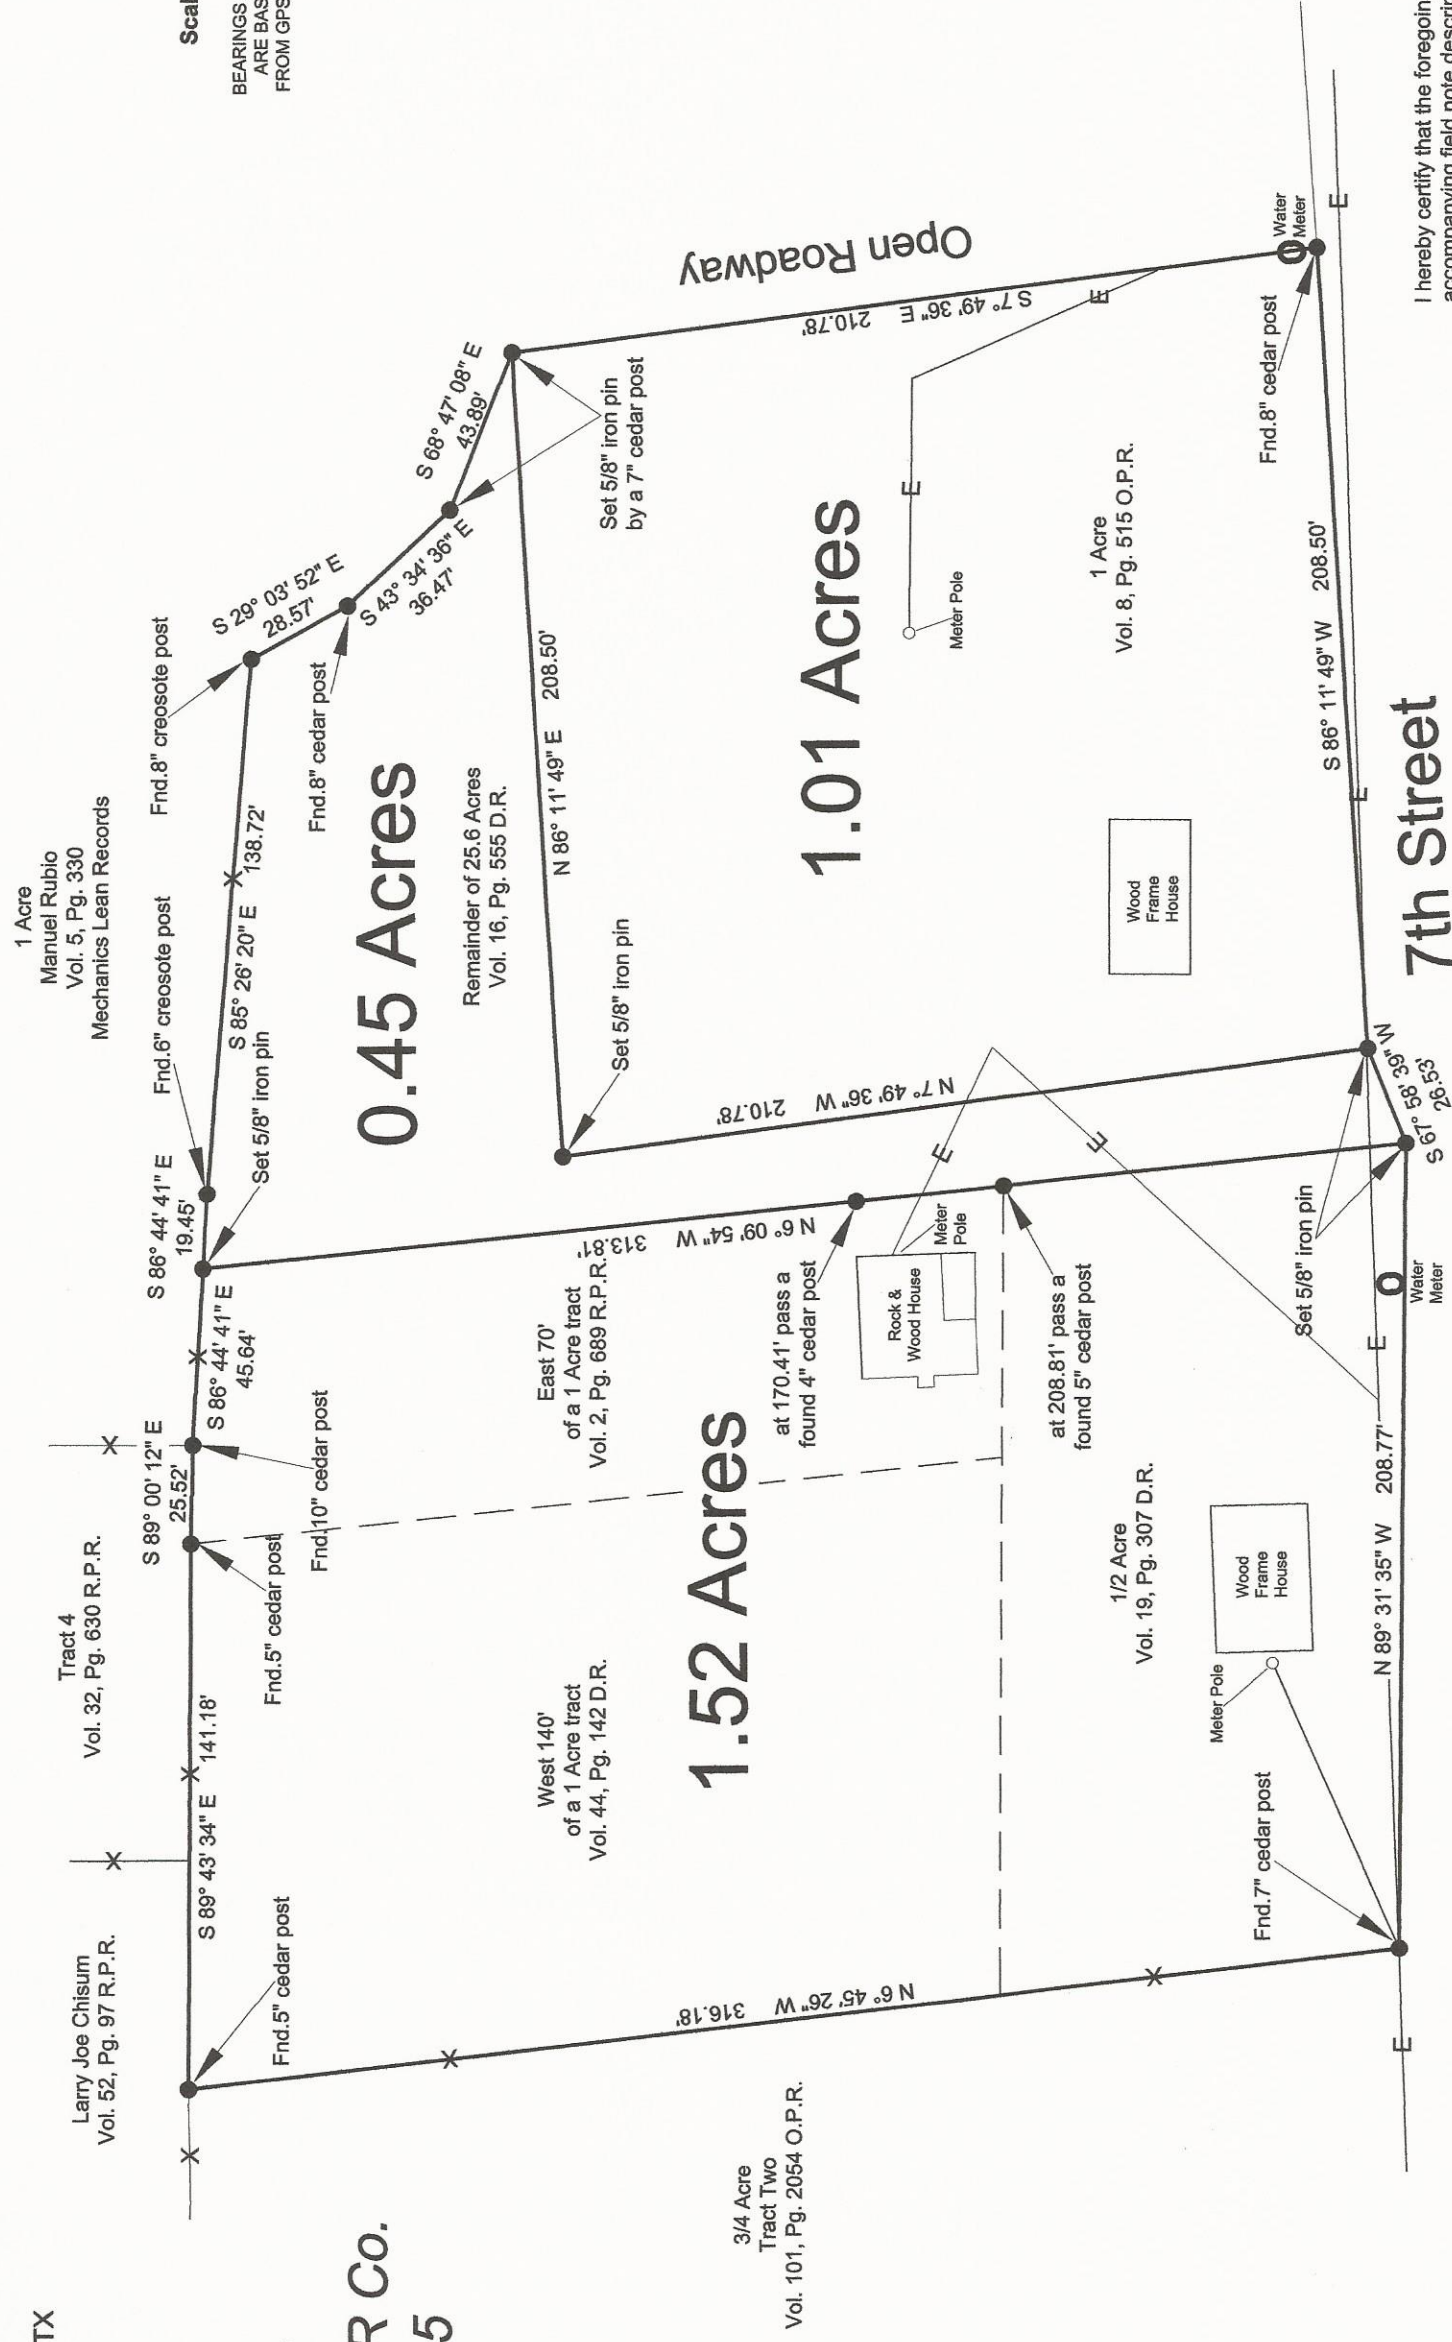

I hereby certify that the foregoing plat and accompanying field note descriptions were prepared from an actual survey performed on the ground by me and to the best of my knowledge and belief it is true and correct.

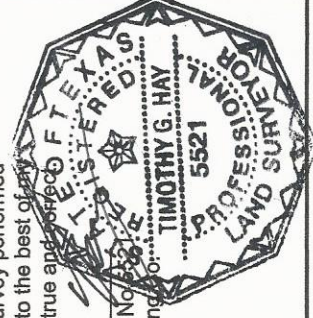

Plat of Three Tracts within the City of Leakey and all out of the T.W.N.G. RR Co. Survey 21, Abstract 895, Real County, Texas.

LEGEND: _____ E _____ OVERHEAD ELECTRIC LINE
 _____ X _____ FENCE

R.P.R.	REAL PROPERTY RECORDS REAL COUNTY, TEXAS
D.R.	DEED RECORDS REAL COUNTY, TEXAS
O.P.R.	OFFICIAL PUBLIC RECORDS REAL COUNTY, TEXAS